



GENERAL NOTES:

1. See Plans and Specifications for wall design and placement.

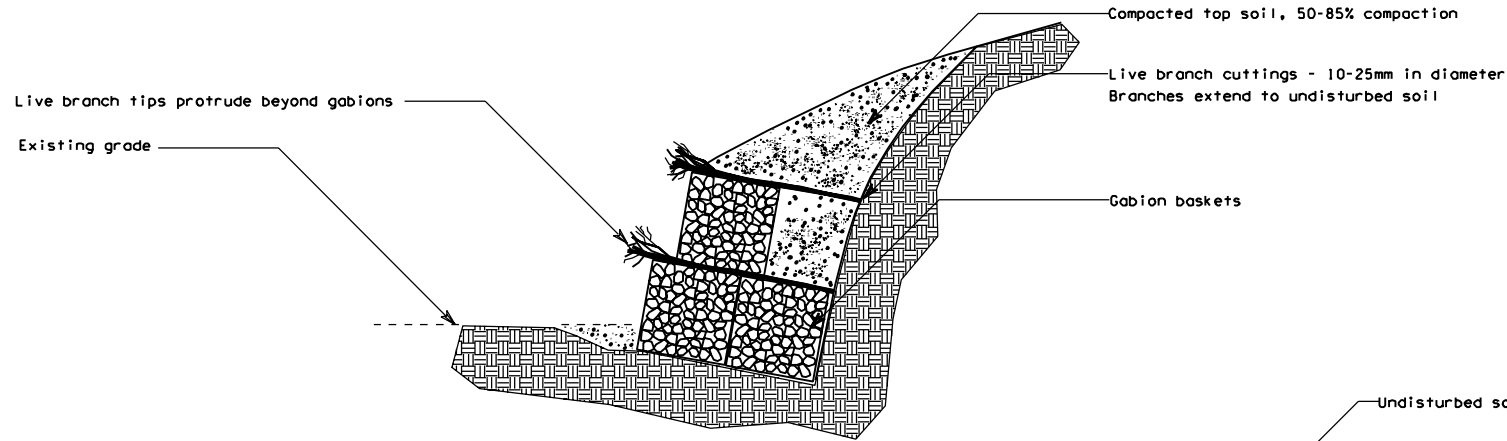

VEGETATED GABIONS

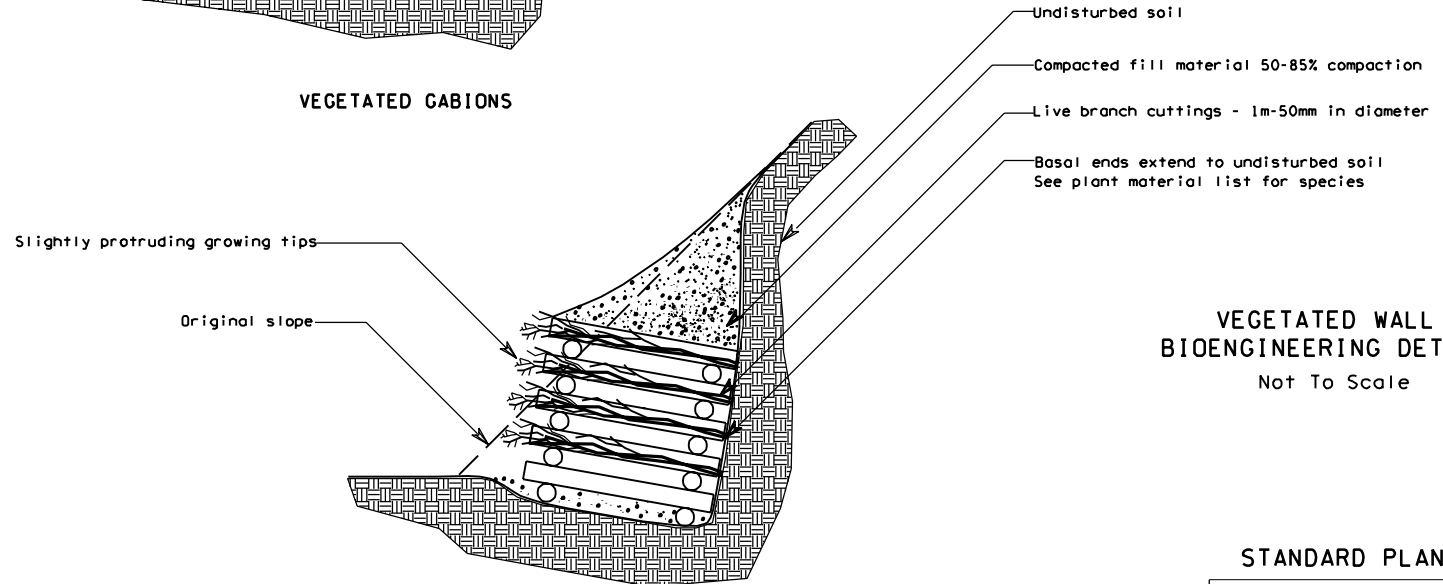

VEGETATED CRIB WALL

VEGETATED WALL  
BIOENGINEERING DETAILS  
Not To Scale

STANDARD PLAN C-2c

APPROVED FOR PUBLICATION

STATE DESIGN LANDSCAPE ARCHITECT DATE

WASHINGTON STATE DEPARTMENT OF TRANSPORTATION  
OLYMPIA, WASHINGTON

Sheet X of X Sheets